


Montgomery Avenue Underpass Pedestrian Crossing

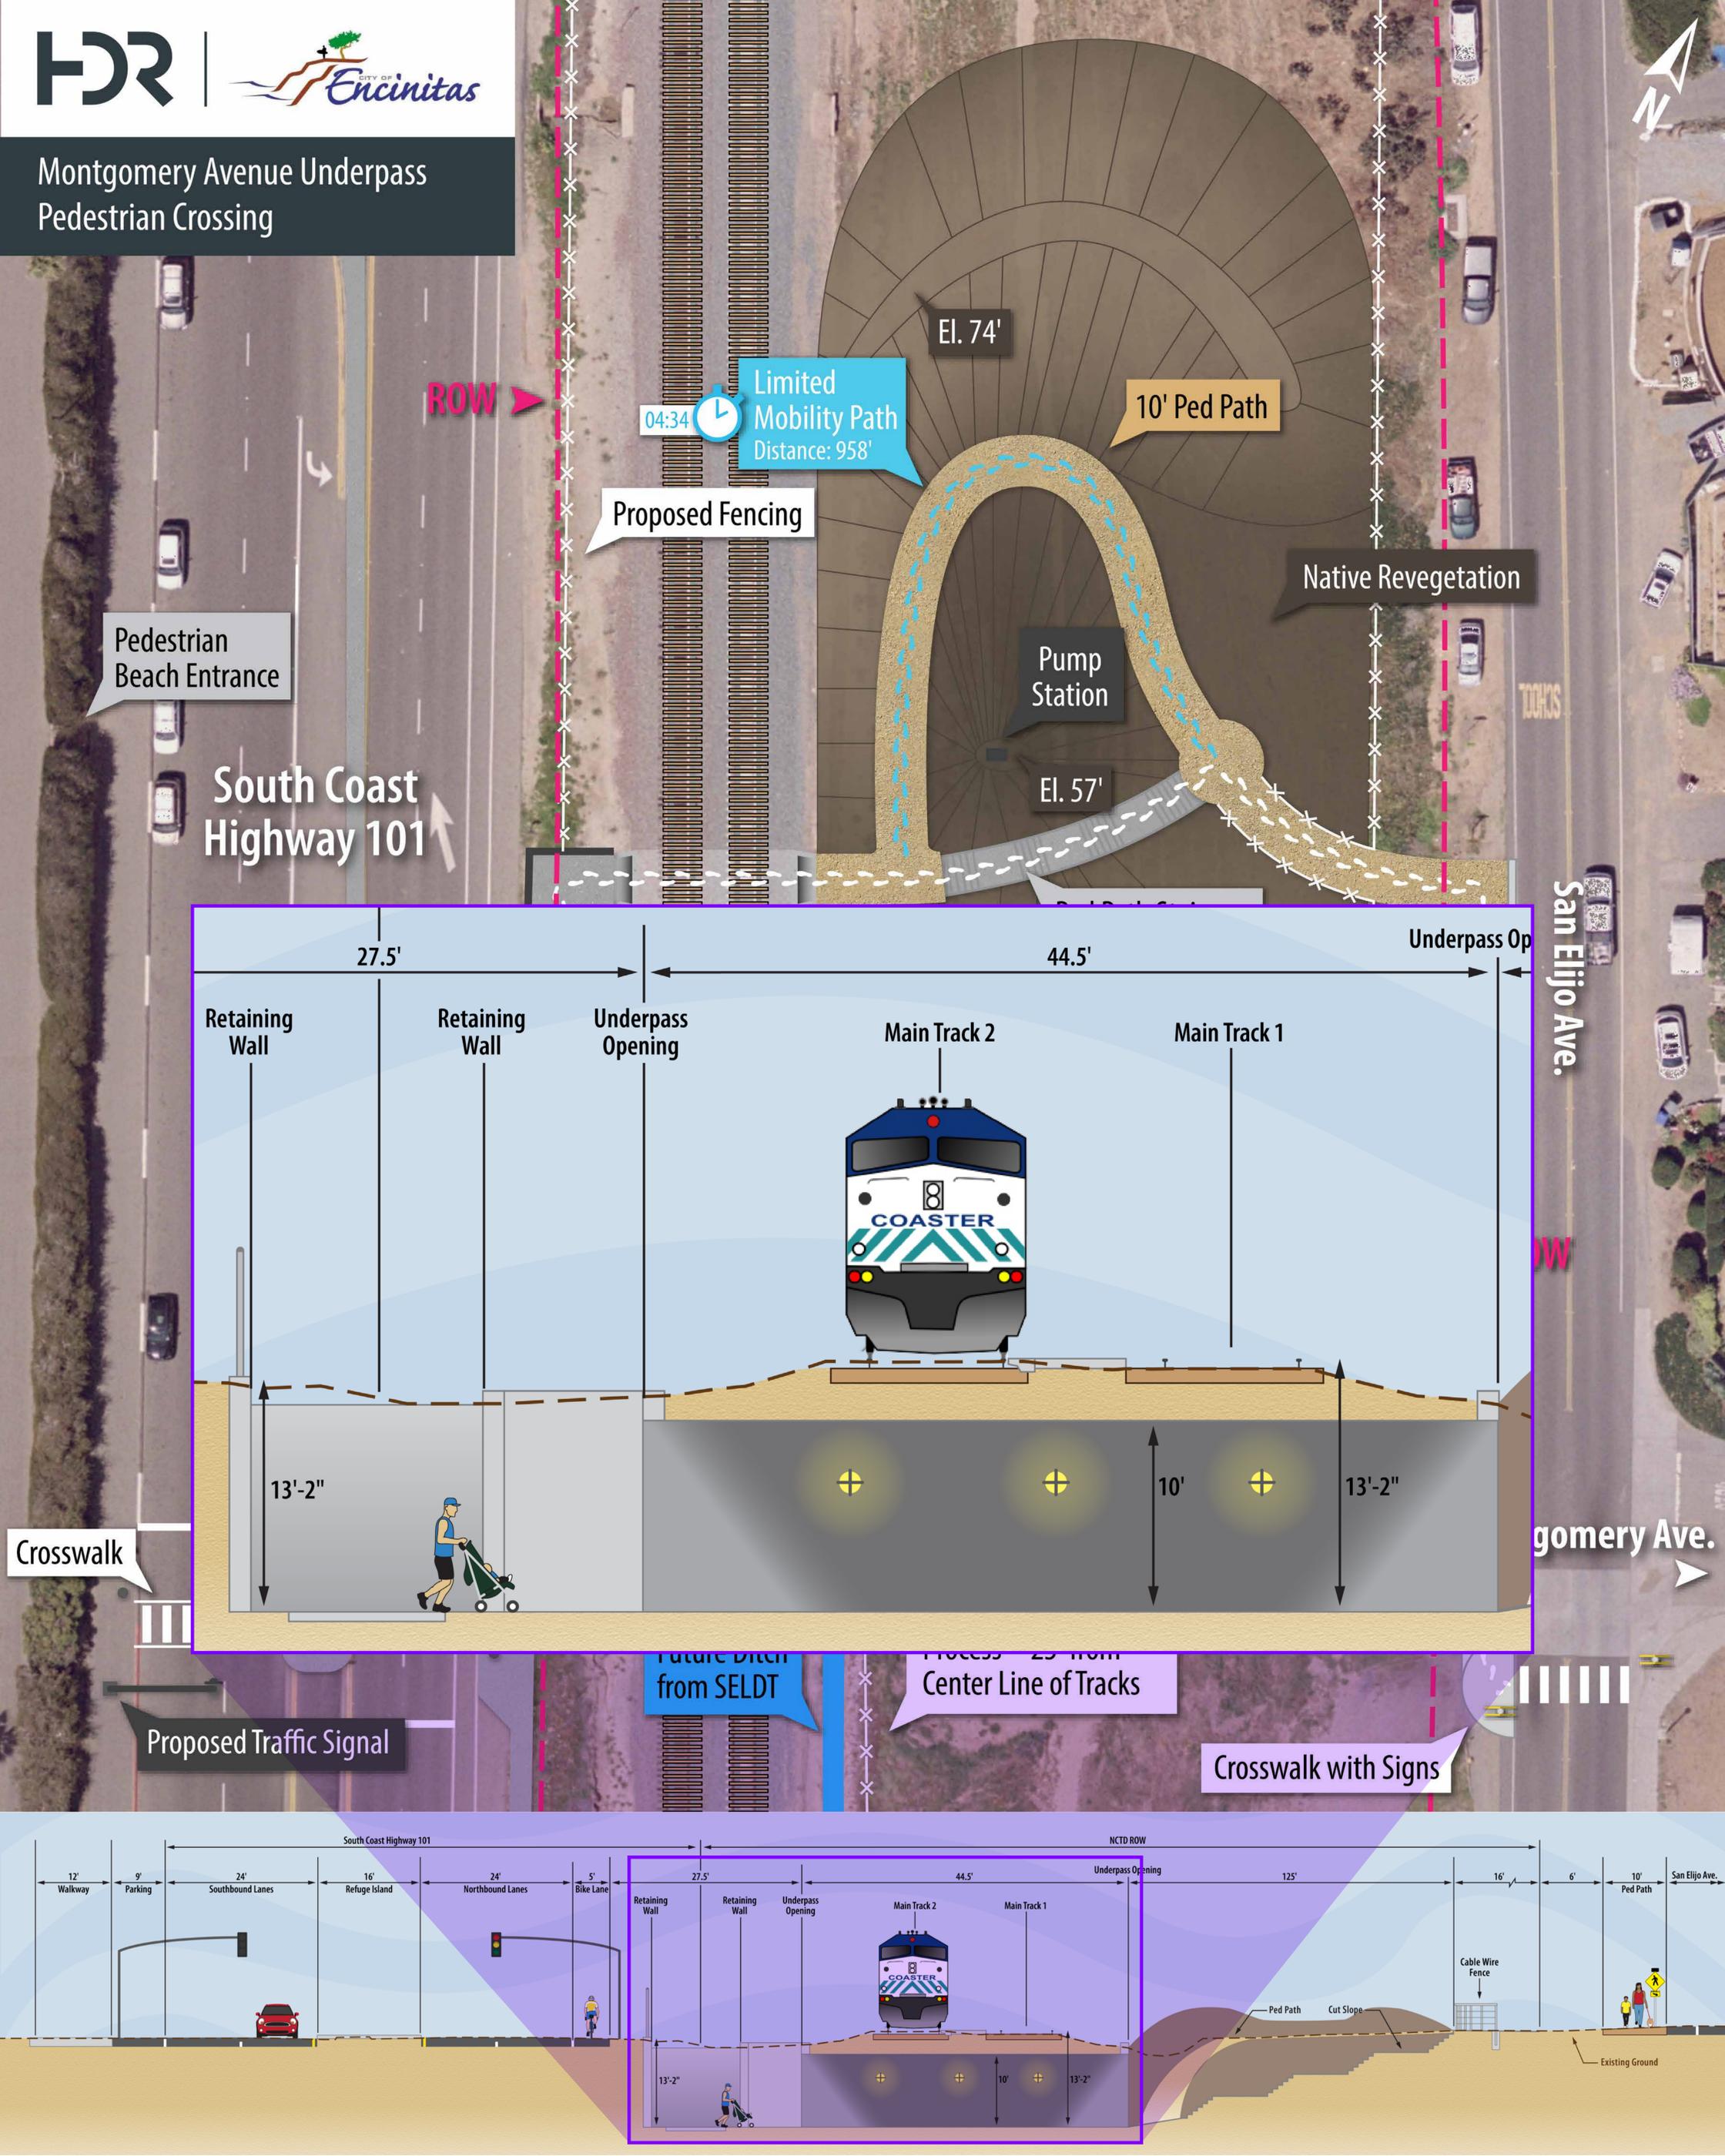

ROW

04:34 Limited Mobility Path Distance: 958'

10' Ped Path

Proposed Fencing

Native Revegetation


Pedestrian Beach Entrance

Pump Station

South Coast Highway 101

El. 57'

El. 74'

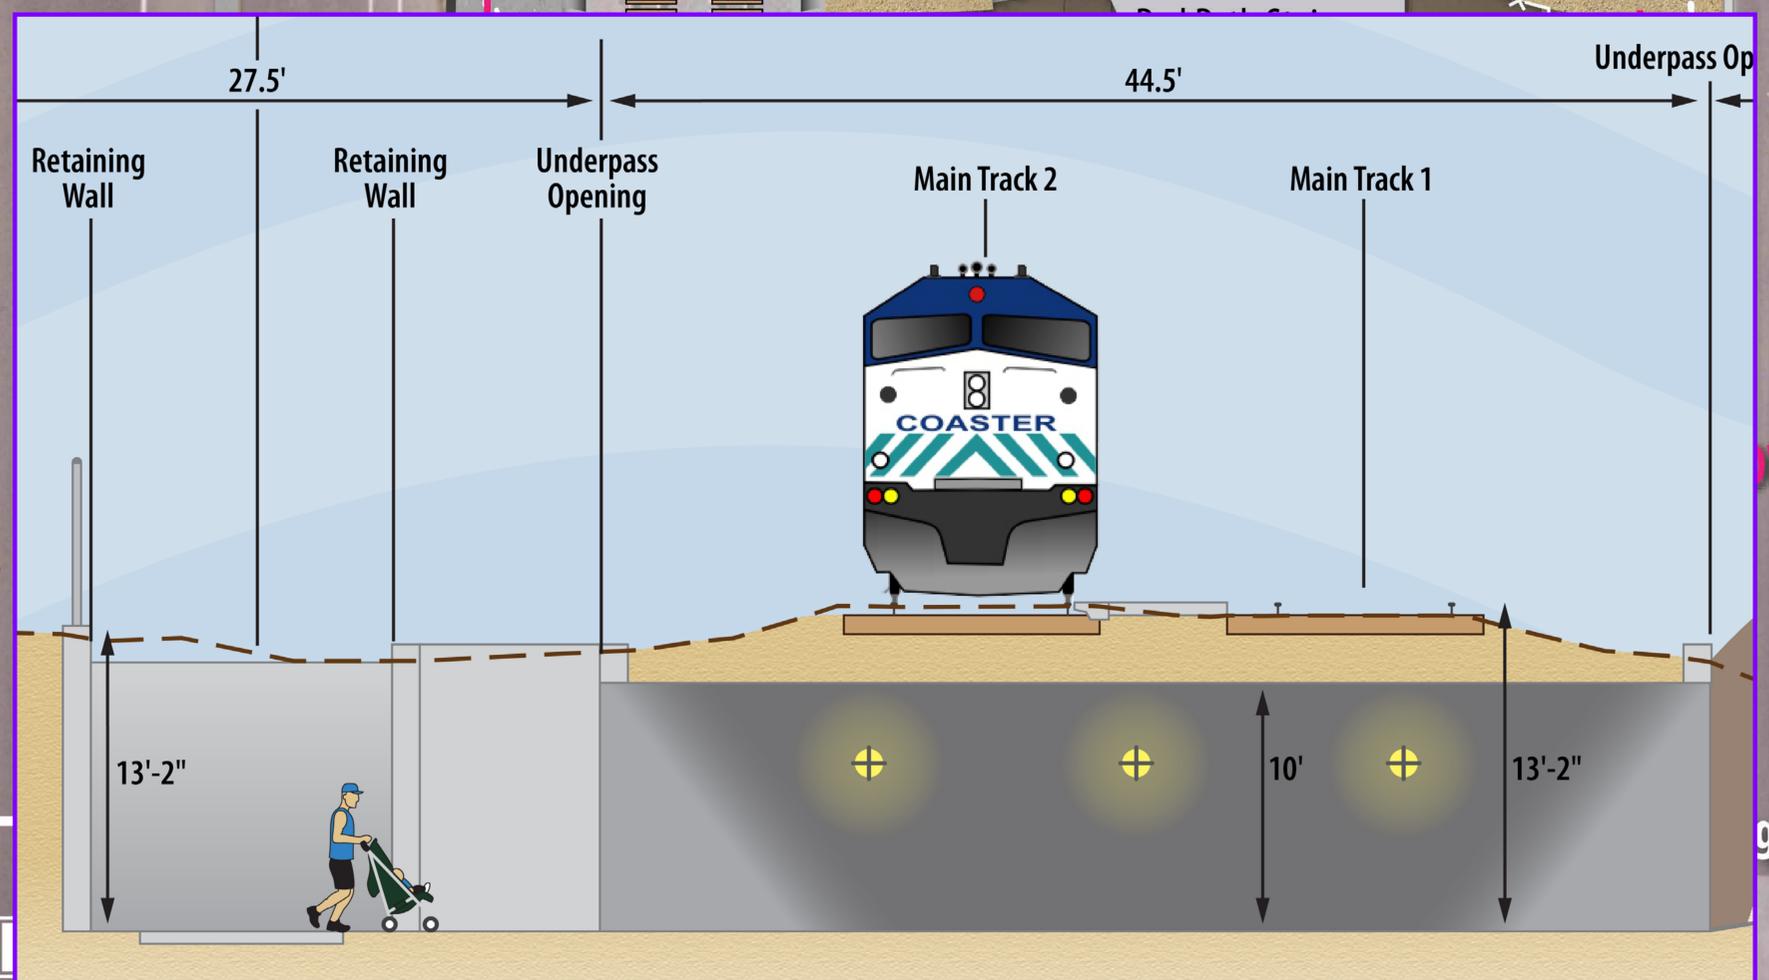

San Elijo Ave.

Montgomery Ave.

Crosswalk

Proposed Traffic Signal

Future Ditch from SELDT Process 25' from Center Line of Tracks

Crosswalk with Signs

