

Verdi Ave - At Grade Ped - Working Group Exhibit v2.dgn
 No. DATE REVISION BY CHK APRV
 13-SEP-2017 14:21 yeeb

wsp

401 B STREET, SUITE 1650 SAN DIEGO, CA 92101
 TEL (619) 338-9376 FAX (619) 338-8123

RELATIVE BORDER SCALE
 IS IN INCHES

0 1 2

CONCEPT
 NOT FOR
 CONSTRUCTION


DESIGNED BY Yee, B.	DATE 09/17
DRAWN BY Yee, B.	09/17
CHECKED BY Li, J.	09/17



**VERDI AVE
 PEDESTRIAN RAIL CROSSING**

**ALTERNATIVE 1
 AT-GRADE PEDESTRIAN CROSSING**

SCALE	1"=20'
SANDAG CONTRACT NO.	-----
DRAWING NO.	SHEET NO.

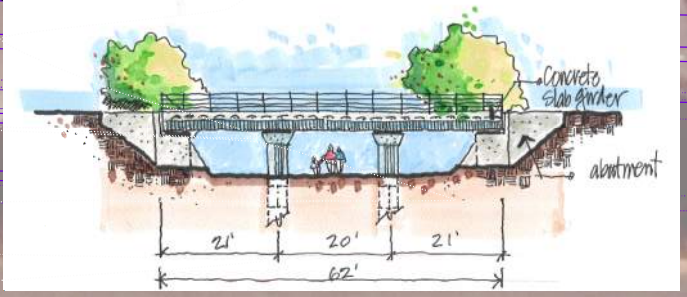

No.	DATE	REVISION	BY	CHK	APRV

wsp

401 B STREET, SUITE 1650 SAN DIEGO, CA 92101
TEL (619) 338-9376 FAX (619) 338-8123

RELATIVE BORDER SCALE
IS IN INCHES

CONCEPT
NOT FOR
CONSTRUCTION

DESIGNED BY Yee, B.	DATE 09/17
DRAWN BY Yee, B.	09/17
CHECKED BY Li, J.	09/17



**VERDI AVE
PEDESTRIAN RAIL CROSSING
ALTERNATIVE 2
PEDESTRIAN UNDERCROSSING**

SCALE 1" = 20'
SANDAG CONTRACT NO. -----
DRAWING NO. SHEET NO.

Verdi Ave - Undercross Ped - Working Group Exhibit v2.dgn

13-SEP-2017 14:19 yeeb