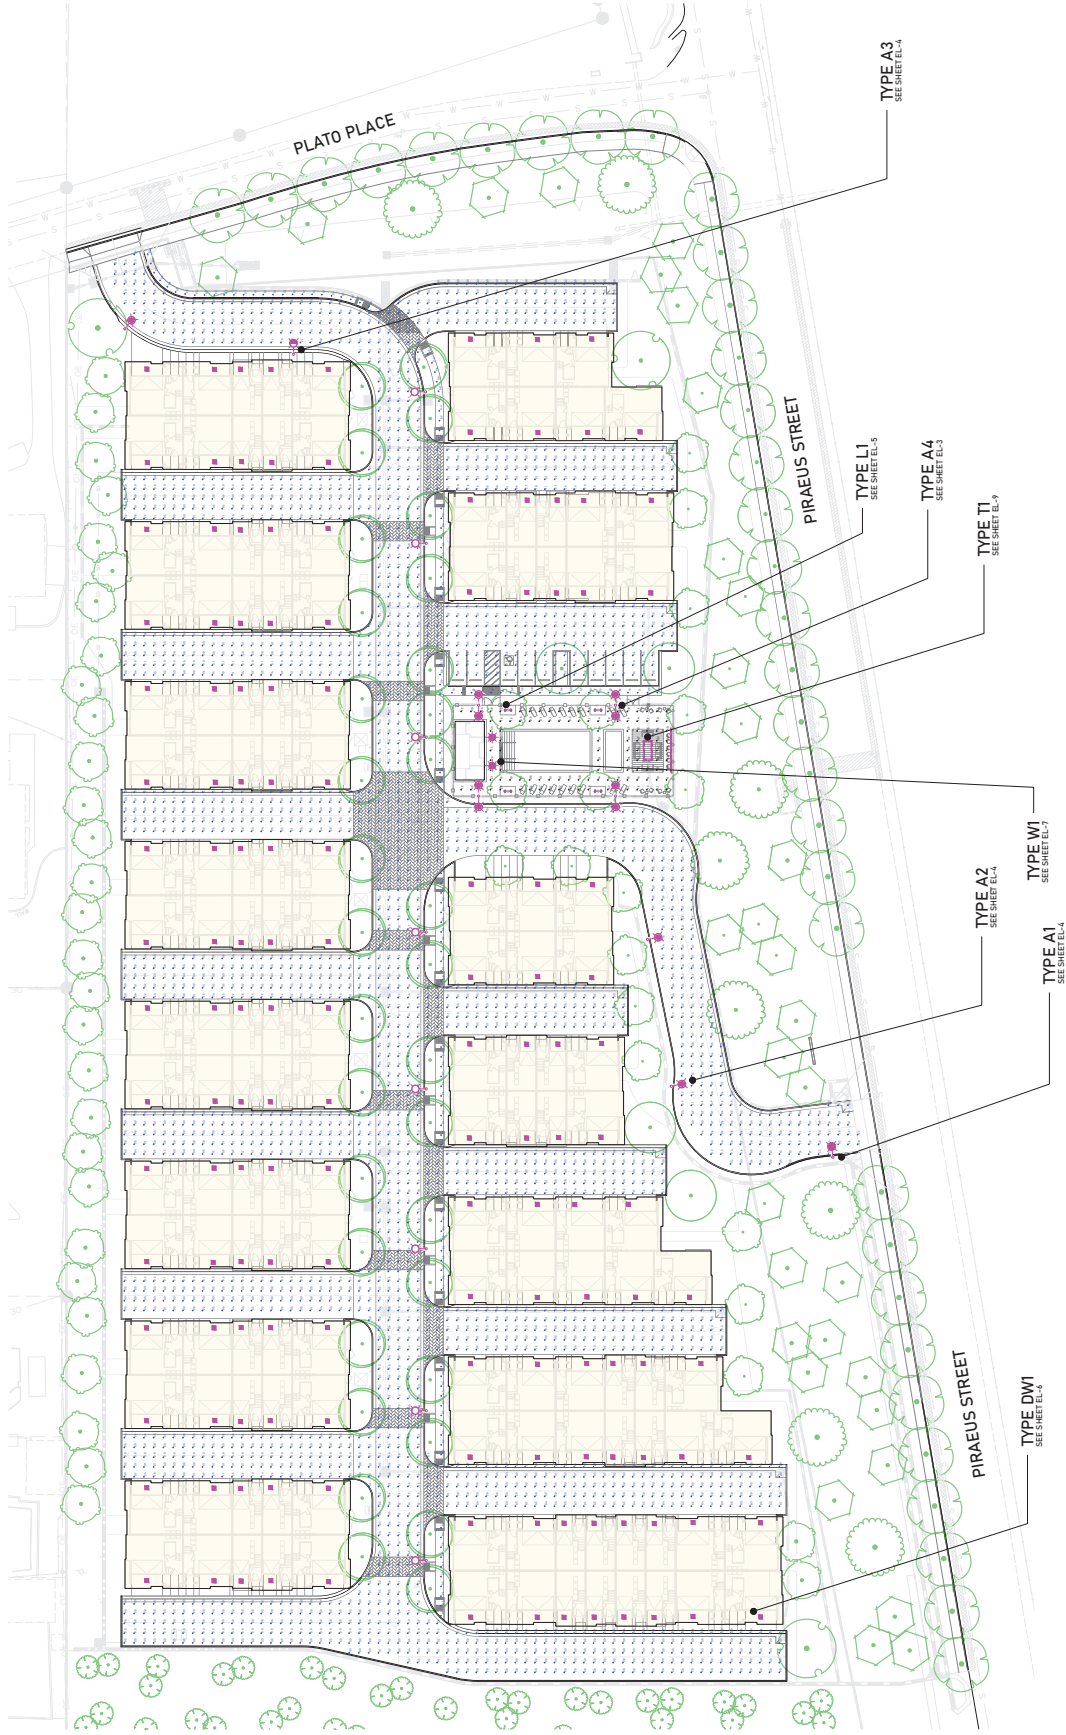

APPENDIX B.
LIGHTING PLAN

This page intentionally left blank.

NOTE:

ANY CHANGE OR DEVIATION FROM THE LIGHTING SPECIFICATIONS ON PLAN SHALL INVALIDATE THIS PHOTOMETRIC ANALYSIS.



Architecture + Planning
17911 Von Karmen Ave.
Suite 200
San Diego, CA 92114
949.851.2133
ktgy.com

LENNAR HOMES
16465 Via Esprillo, Suite 150
San Diego, CA 92127

PIRAEUS POINT
ENCINITAS, CA # 202-10519

CONCEPT DESIGN
APRIL 14, 2022



PH: 858-278-4583
4850 MIDWAY ST, STE 208
SAN DIEGO, CA 92108
WWW.VISUALCONCEPTS.COM

SCALE: 1"=30'-0"



LIGHTING PLAN
EL-2

This page intentionally left blank.